


Coliseum Joint Venture  
 1005 NORTH STREET - SUITE 200  
 WICHITA FALLS, TEXAS 75201

Bundy, Young, Sims & Potter Inc.  
 JUL 23, 2001



Wingler & Sharp Architects & Planners Inc.

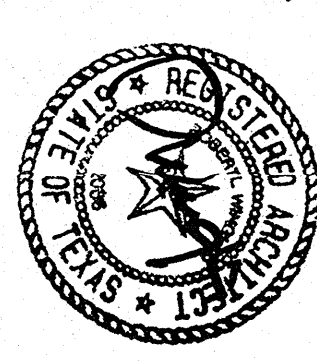


FEB 2 9 2001 MAR 2 9 2001  
 Douglas Paul Seidel

HKS/Structural  
 1919 WASHINGTON AVENUE  
 DALLAS, TEXAS 75201

*Handwritten signature and date: 3-27-2001*


Campus Engineering Inc.  
 7420 GREENWILE AVENUE  
 DALLAS, TEXAS 75231

**A New Coliseum For:**  
**The Multi-Purpose Events Center**  
 WICHITA FALLS  
 WICHITA COUNTY

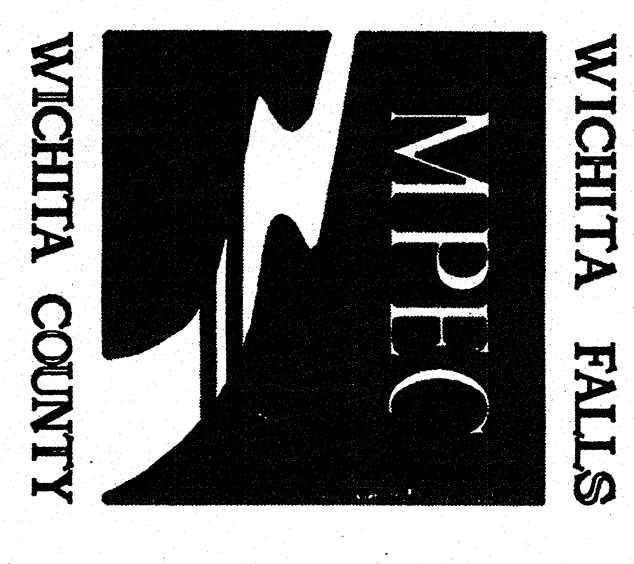

Revisions	No.	Description	Date

Aug 15, 1994  
**S2.04R**

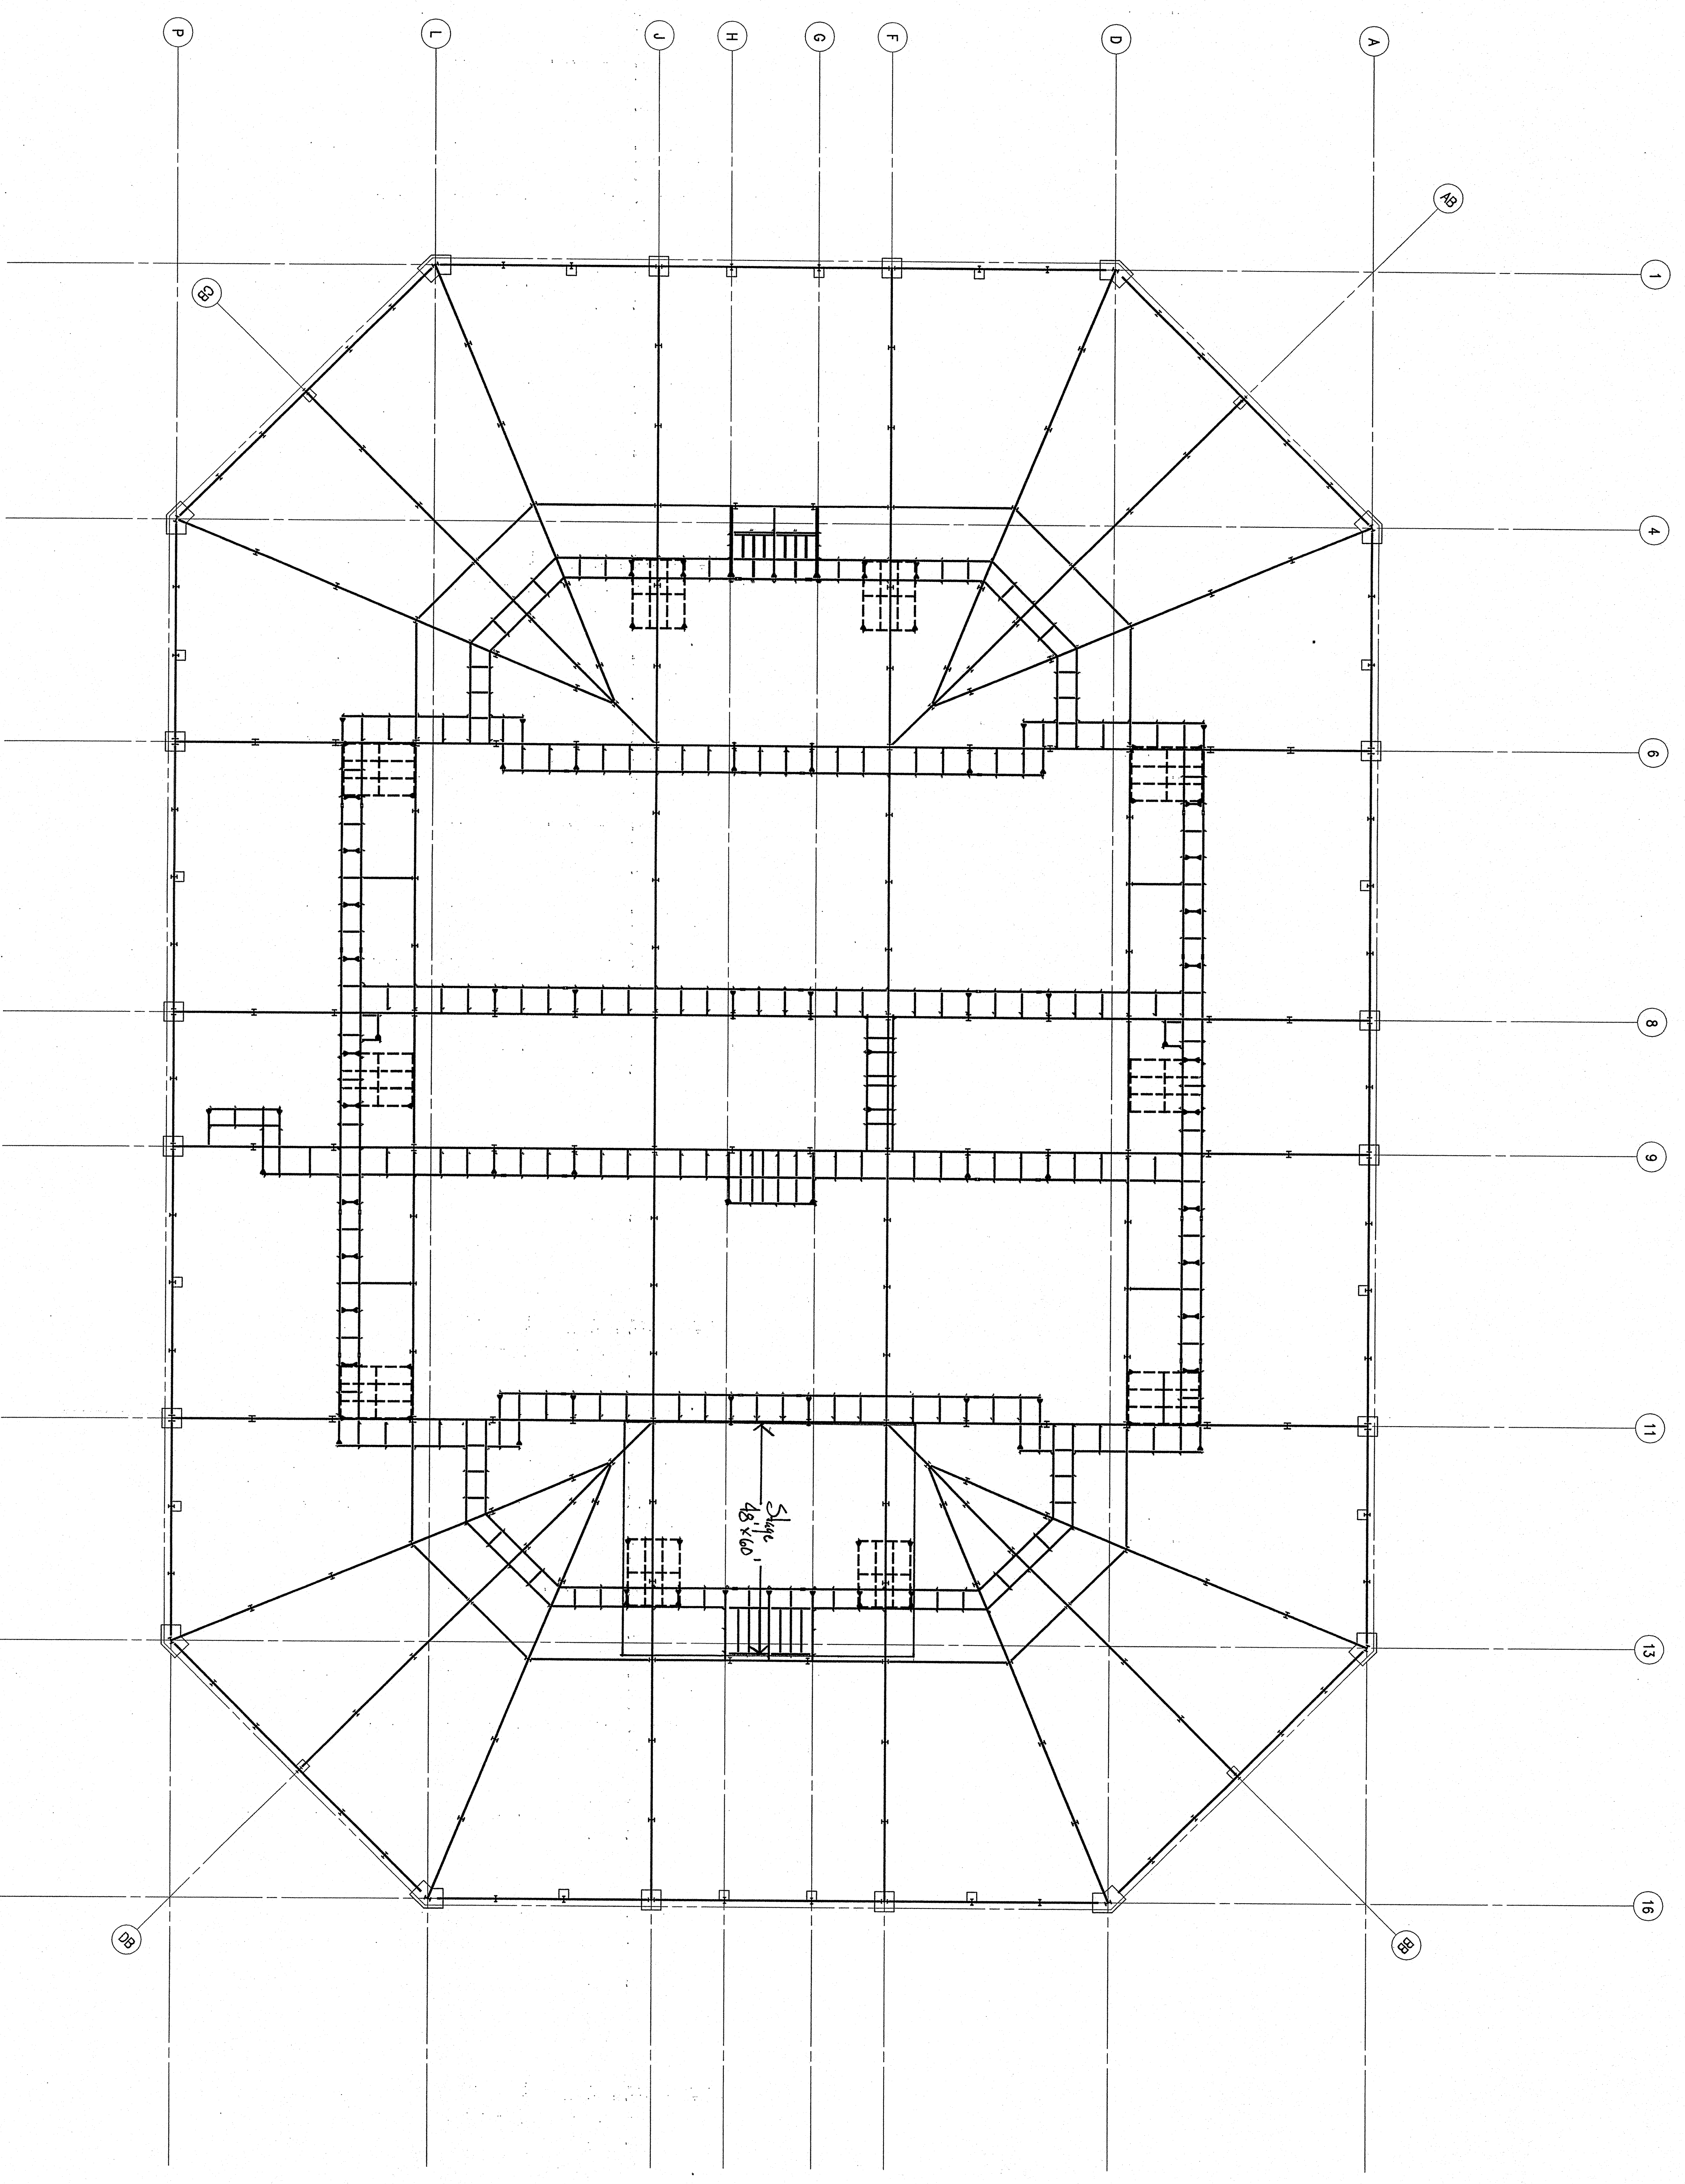

**01 TRUSS BOTTOM CHORD LEVEL COMPOSITE FRAMING PLAN**  
 1/8"=1'-0"

NOTE: SHEETS S2.01 THRU S2.04A ARE PROVIDED FOR OVERALL BUILDING REFERENCE ONLY. REFER TO 1/8" SCALE DRAWINGS FOR SPECIFIC DIMENSIONS, FRAMING, NOTES, ETC.